




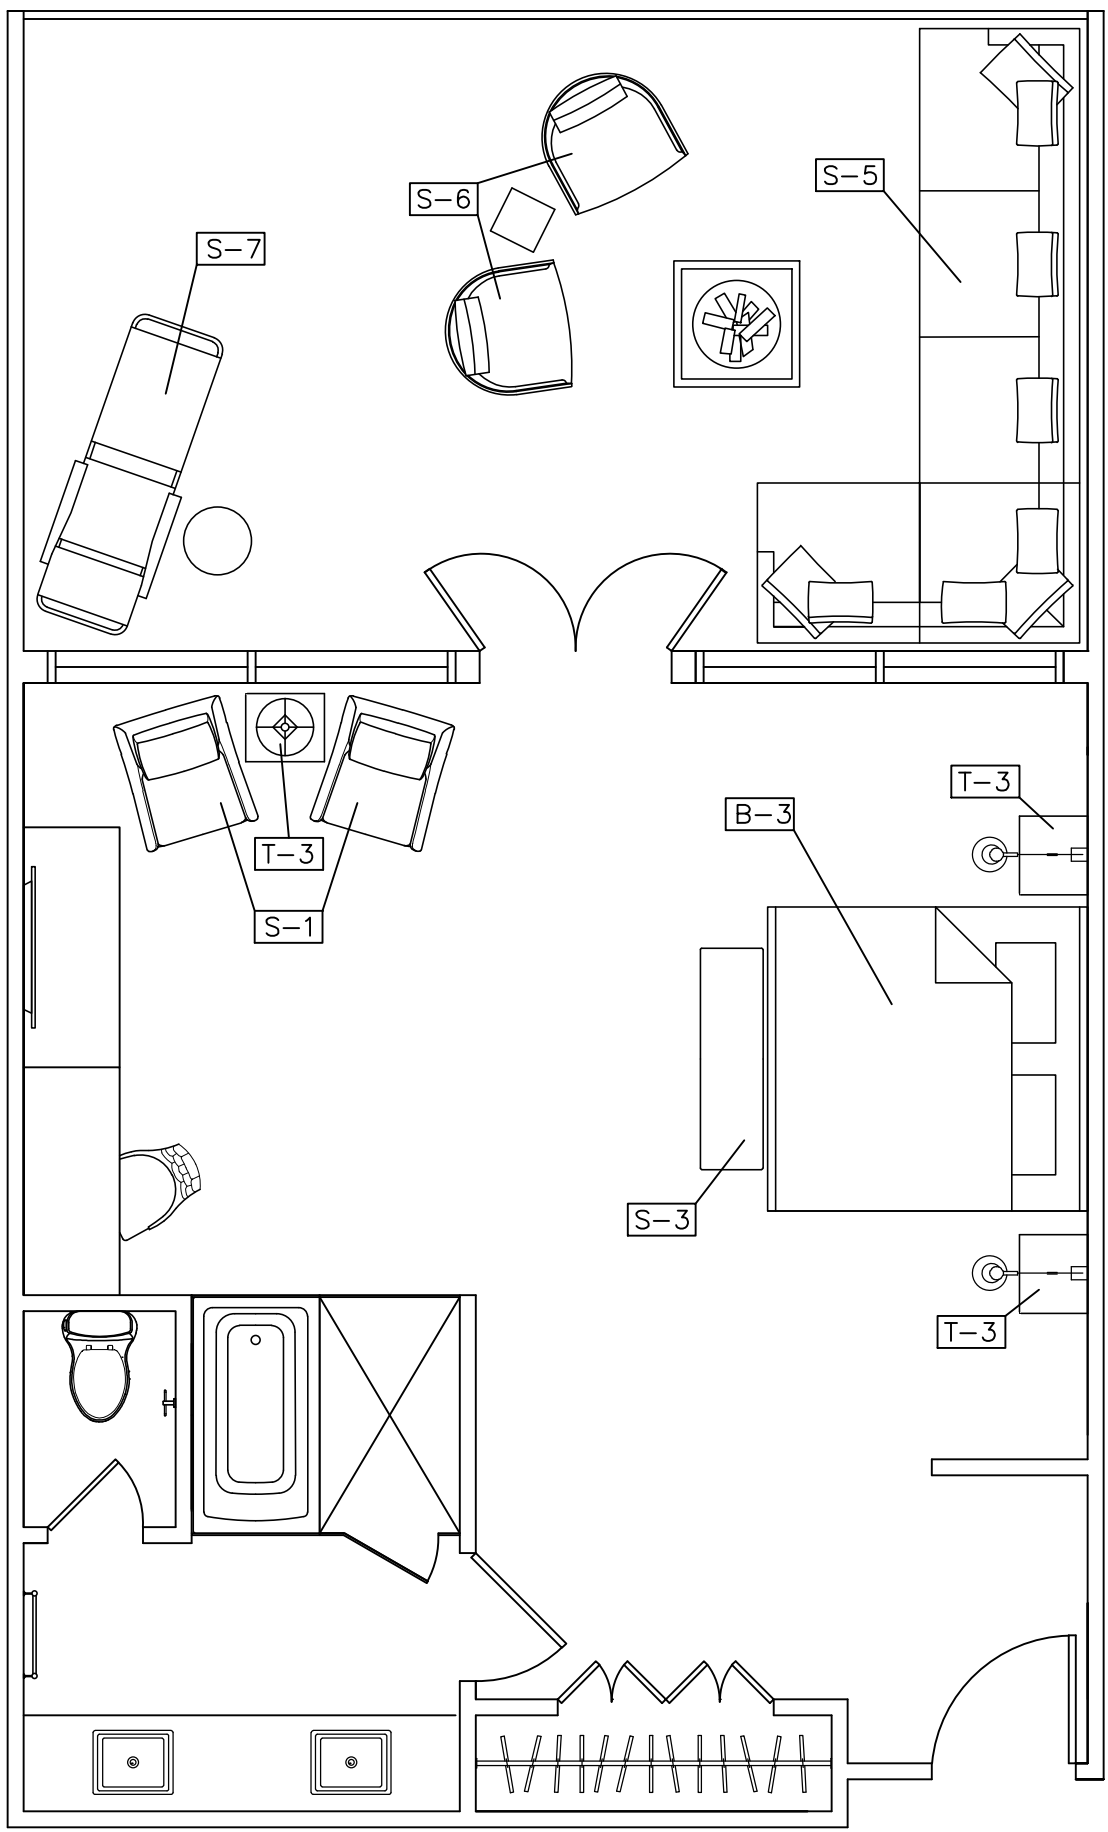


1 K-3 CODED FURN. PLAN – KING ROOM
A7.3 SCALE: 1/4" = 1' – 0"

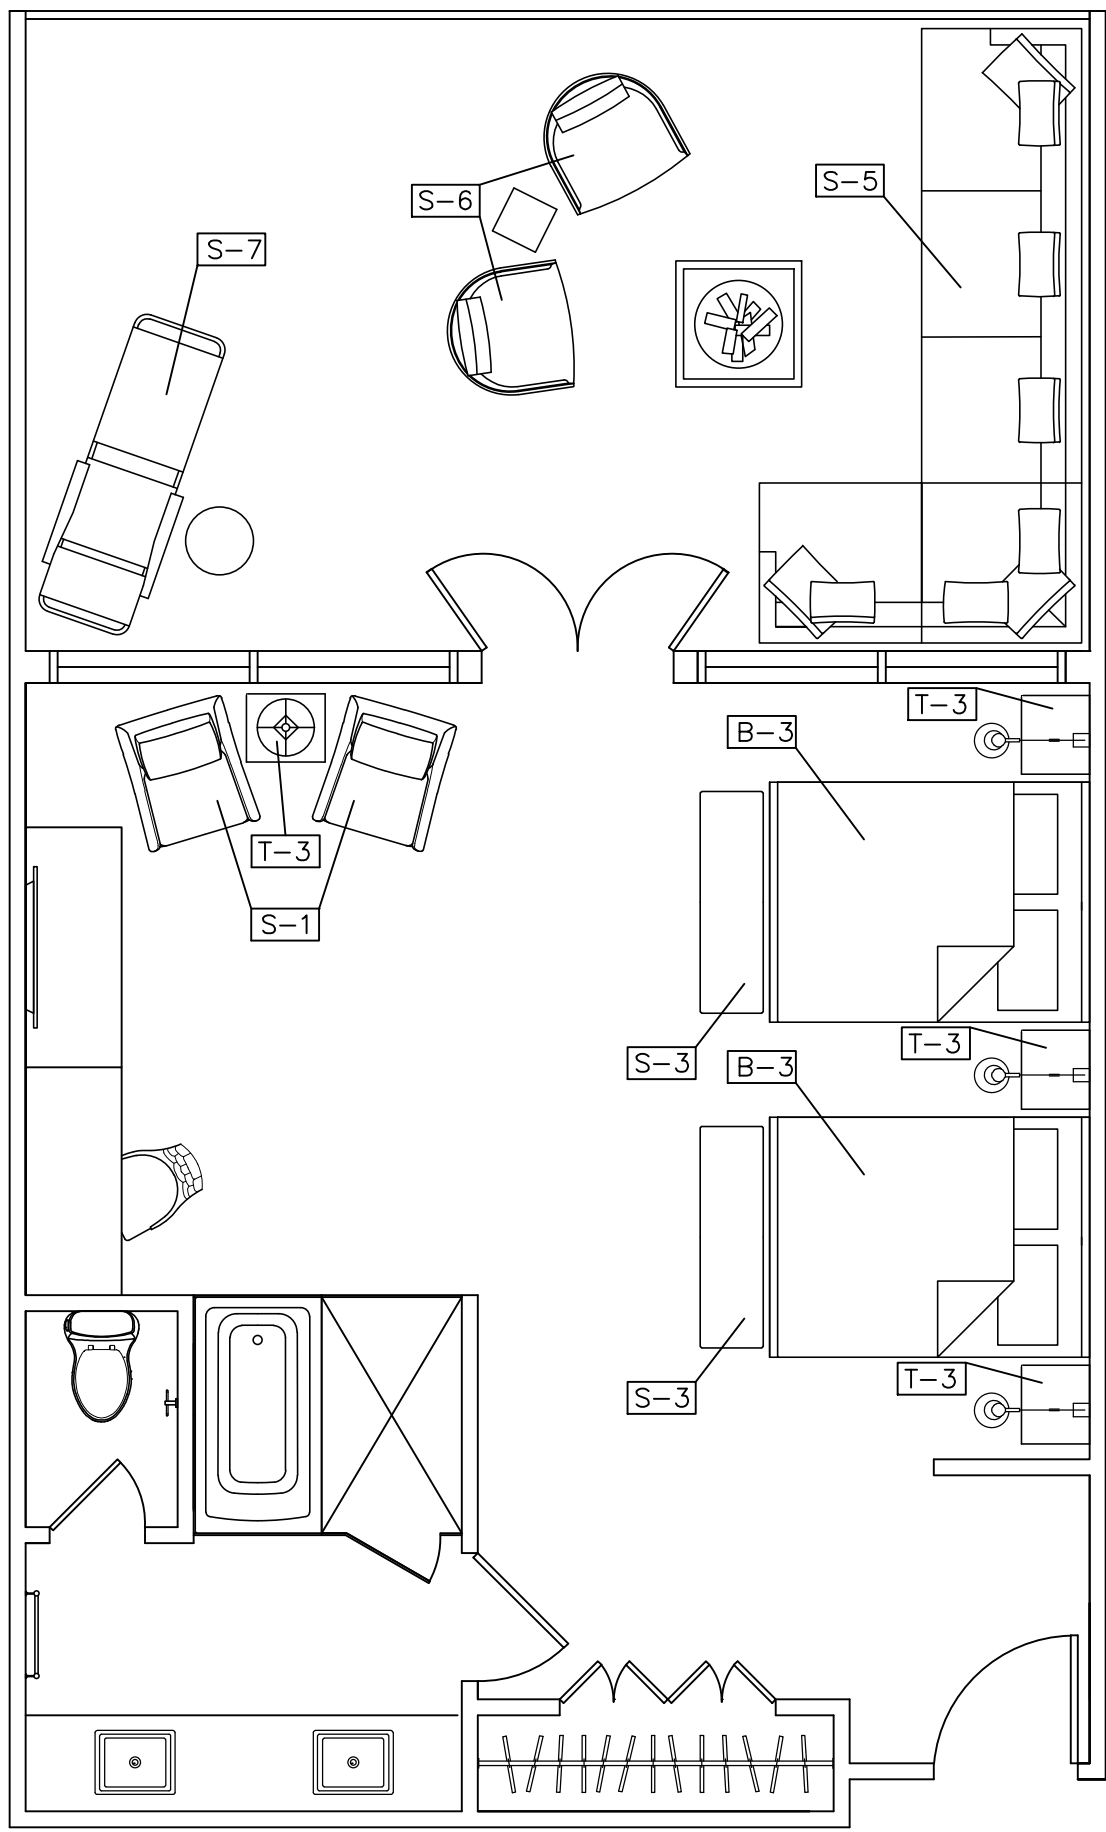

2 K-3 CODED FURN. PLAN – QQ ROOM
A7.3 SCALE: 1/4" = 1' – 0"

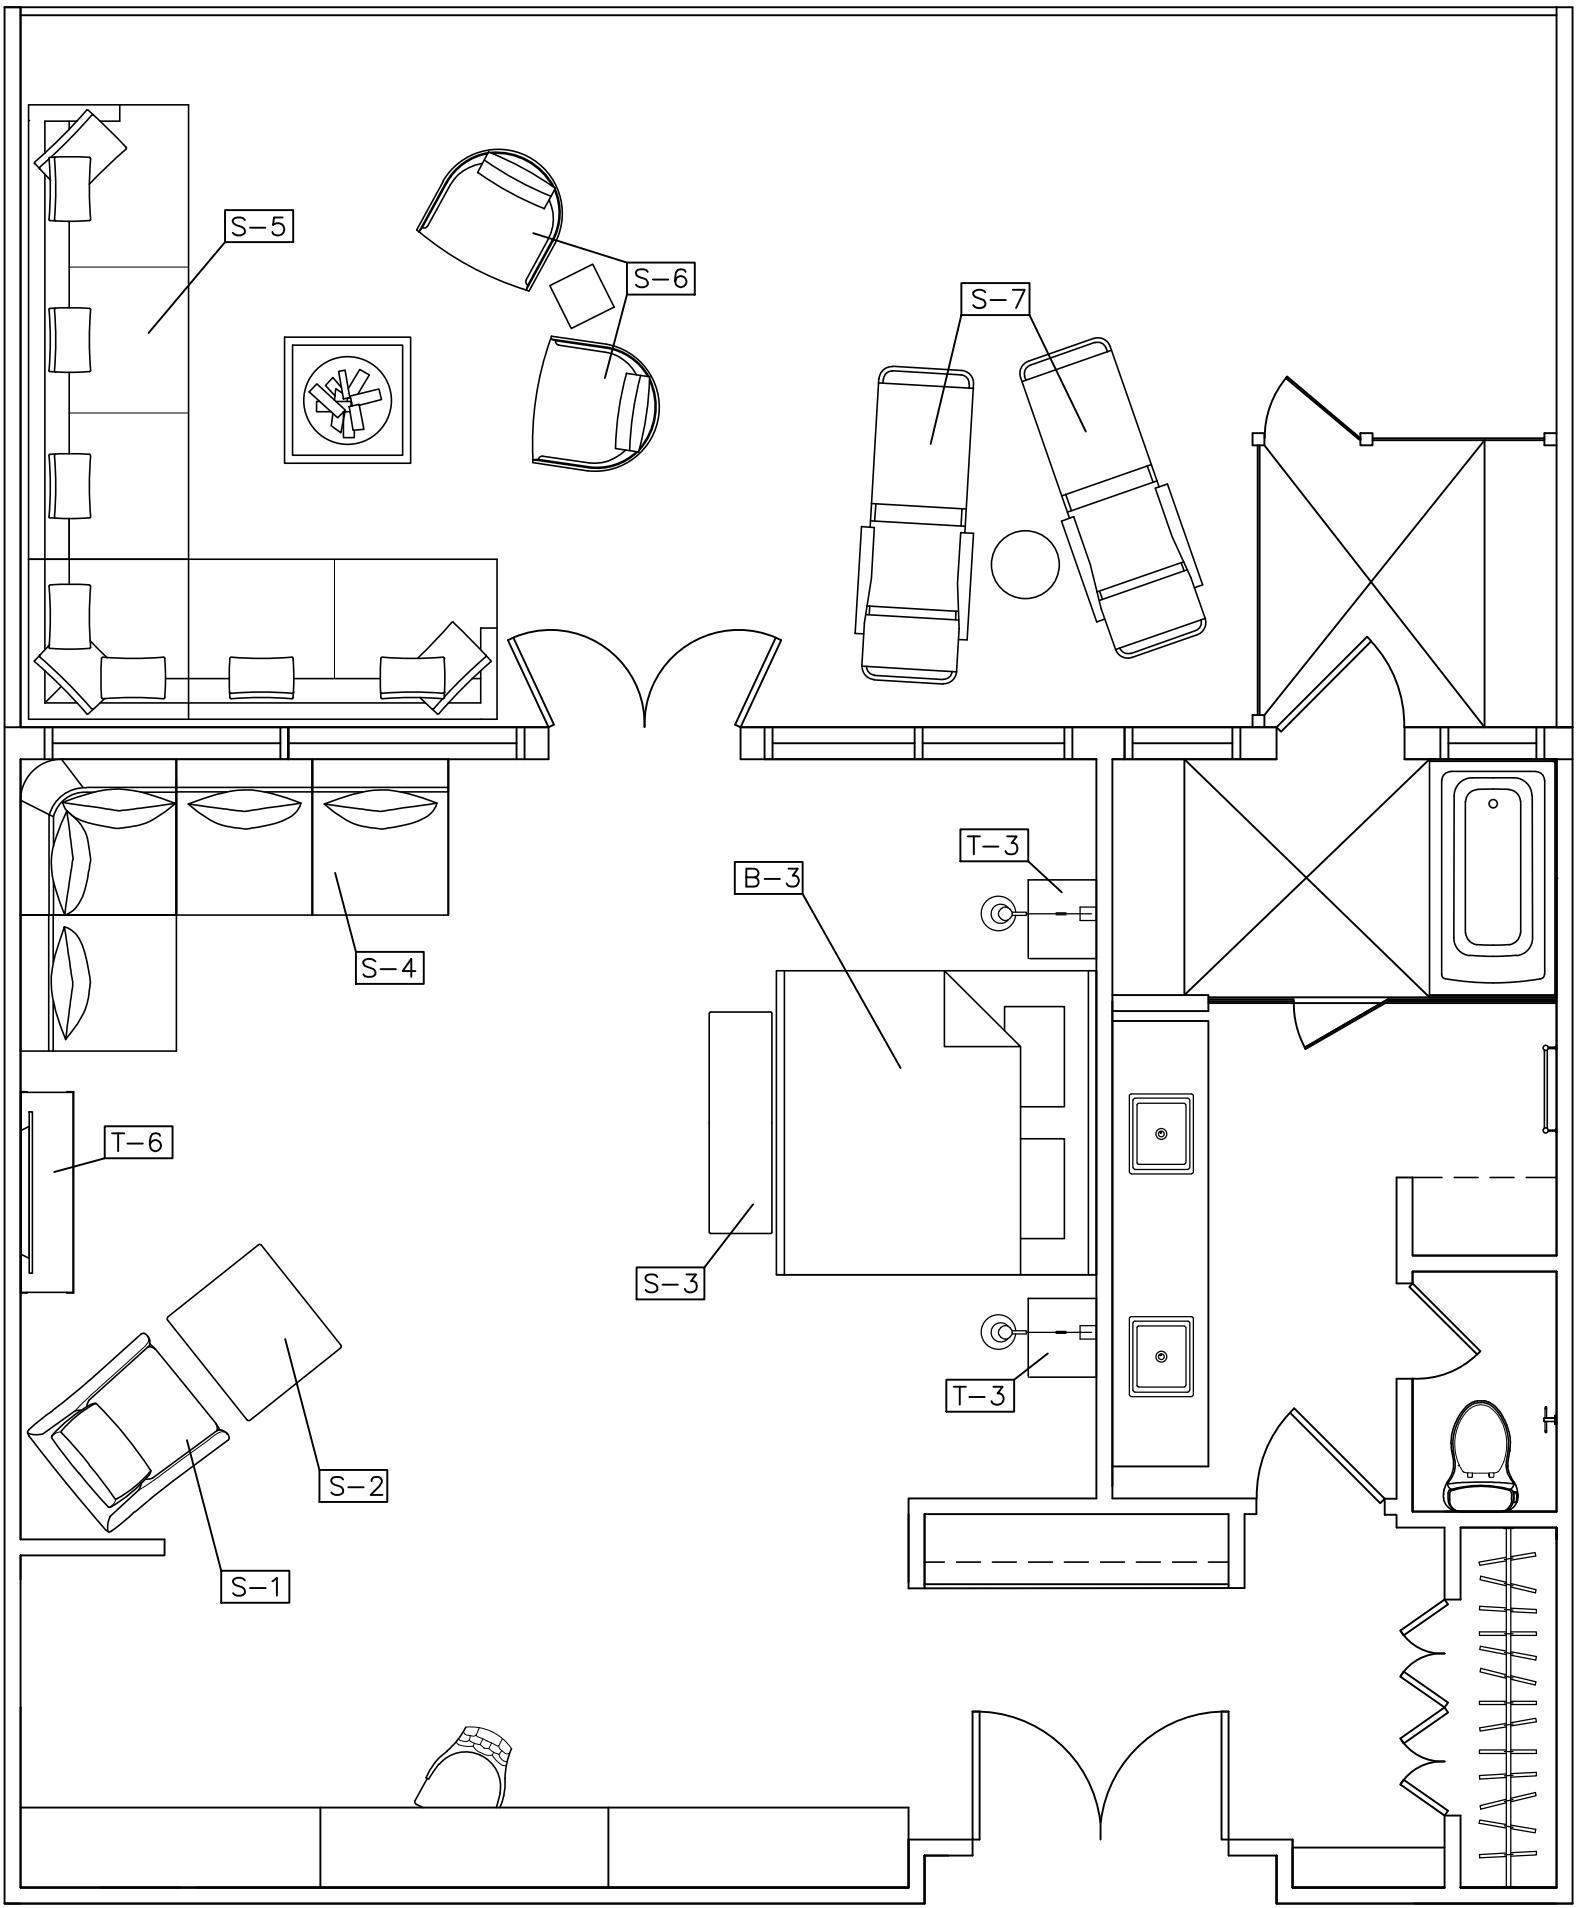

3 K-3 CODED FURN. PLAN – KING SUITE
A7.3 SCALE: 1/4" = 1' – 0"

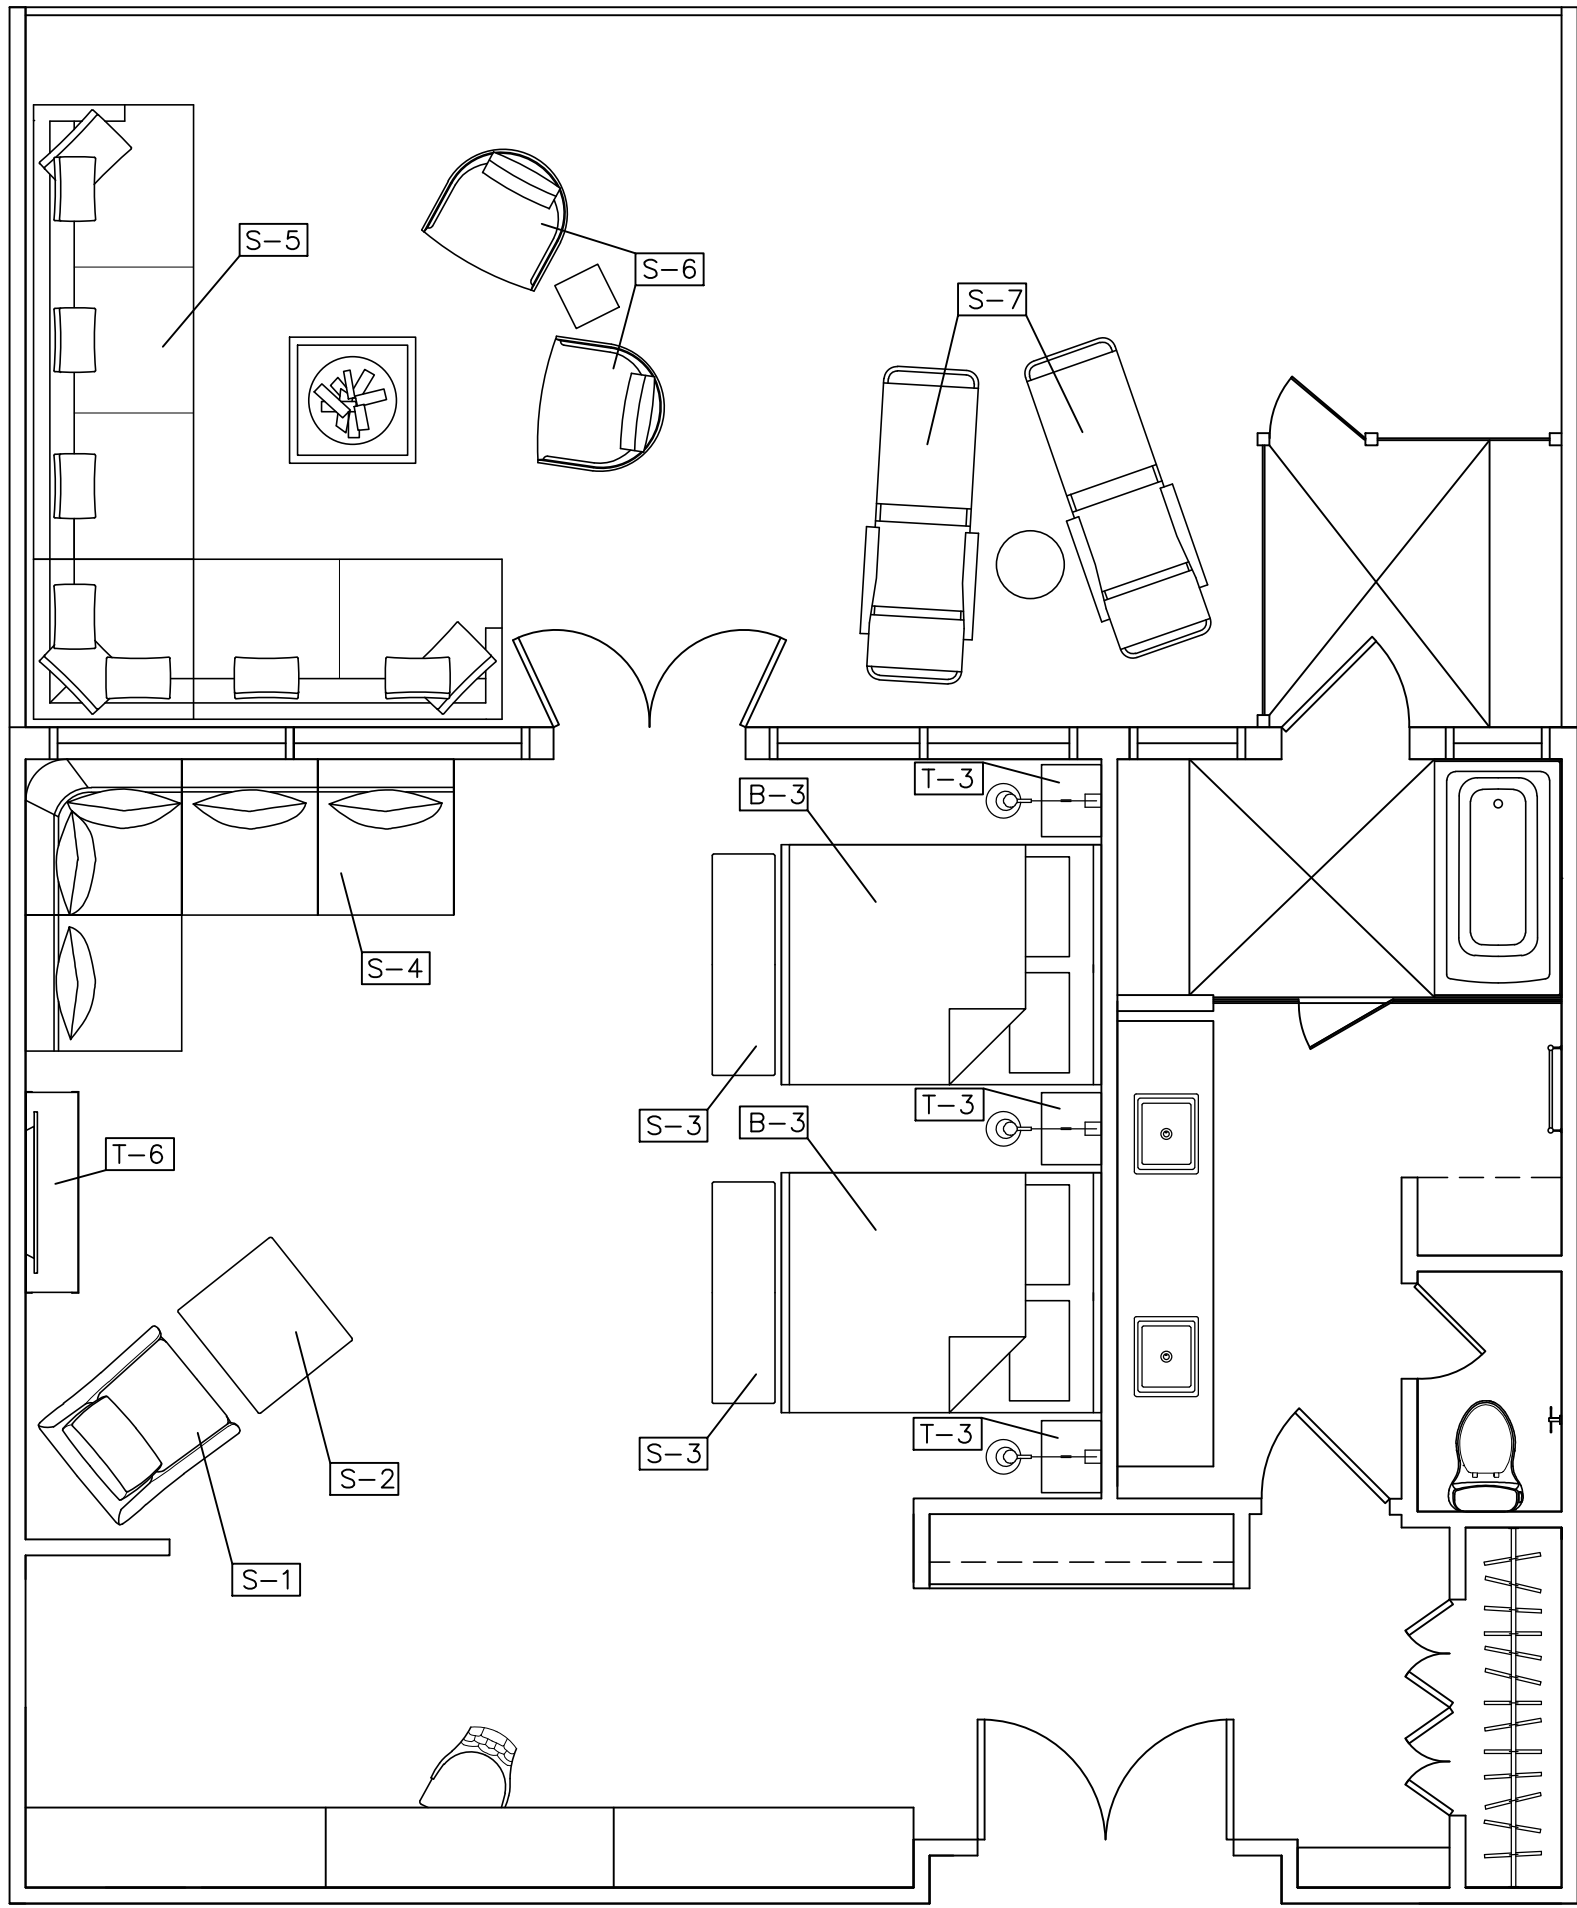

4 K-3 CODED FURN. PLAN – QQ SUITE
A7.3 SCALE: 1/4" = 1' – 0"



MALLY PRIEST
INTERIORS

348 NORTH COLLEGE ST.
AUBURN, AL 36830
mcp0017@auburn.edu
832 257 4997

THE ISLAND HOUSE

Nassau, Bahamas
Construction Documents
Phase Four

Revisions:

CONSTRUCTION
DOCUMENTS
PERMIT
SET

SCALE	A7.3
1/4" = 1'-0"	
DATE	COD FURNITURE PLAN [K-3]
DEC 8, 15	